


CORPORATIVO VISTA 311




1 PLANTA CONJUNTO DE TECHOS
1:200

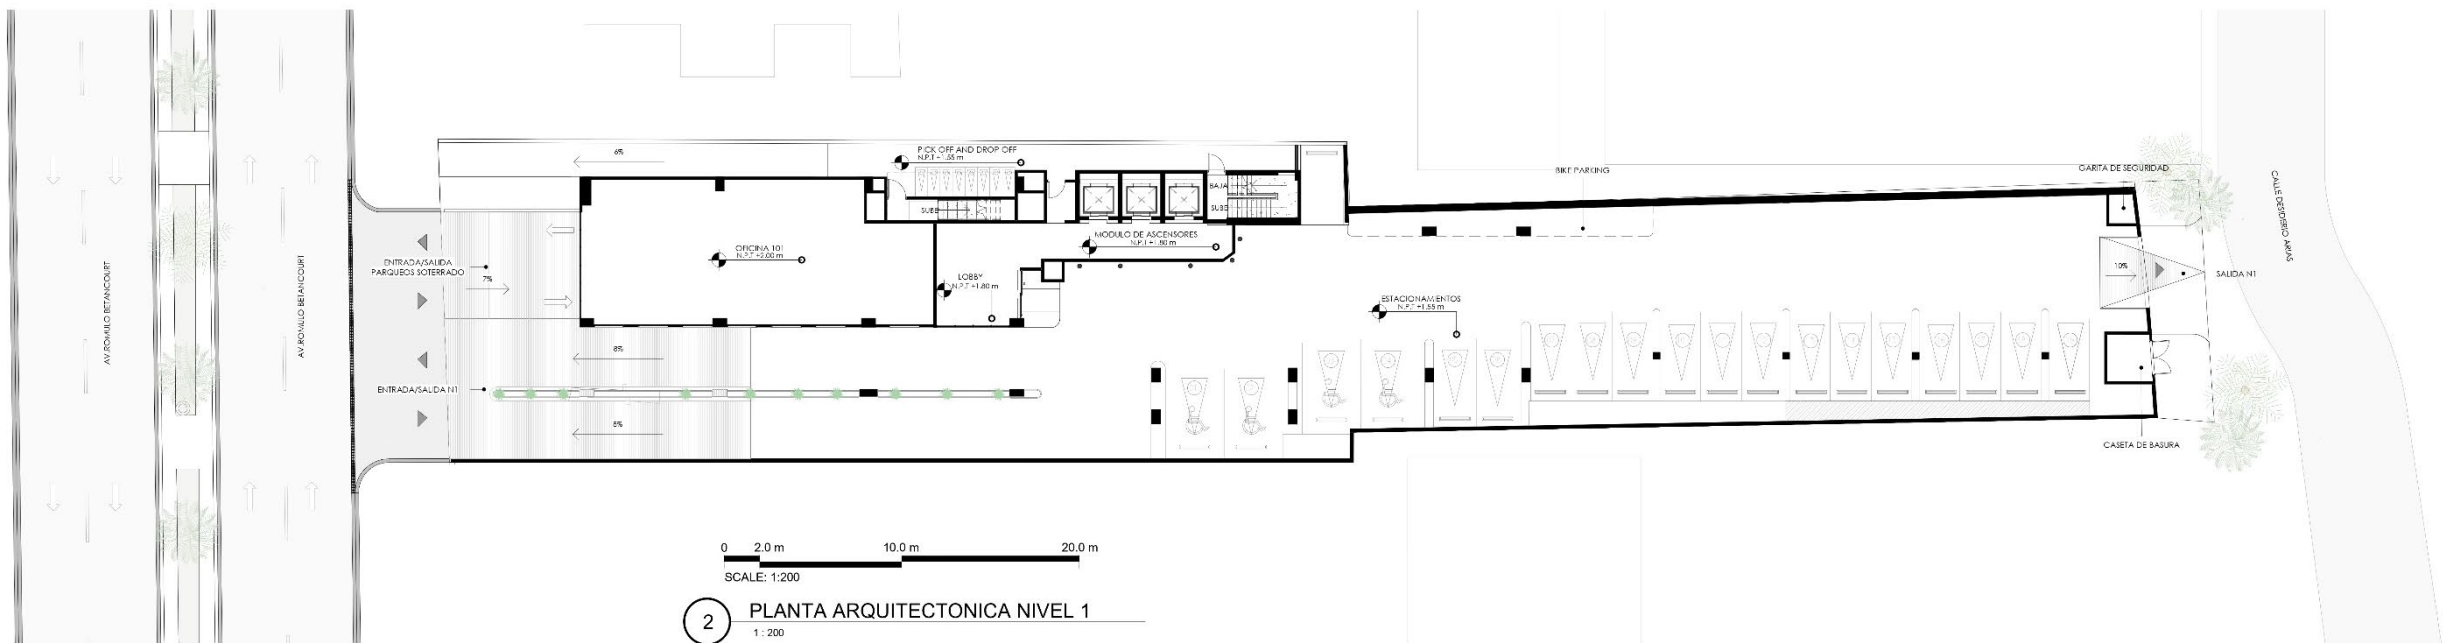


2 PLANTA ARQUITECTONICA NIVEL 1
1:200

CORPORATIVO VISTA 311

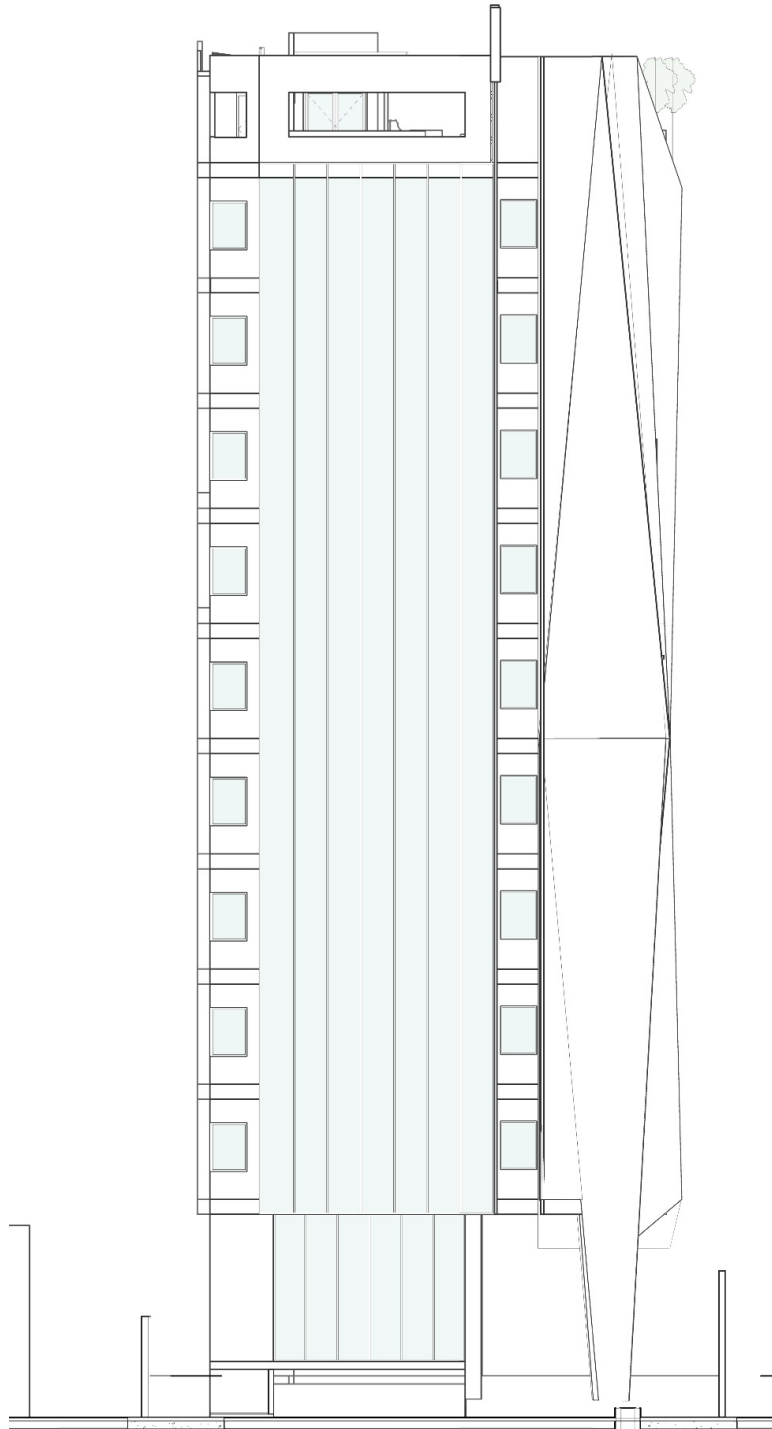


0 1.0 m 5.0 m 10.0 m
SCALE: 1:100

4 ELEVACION FRONTAL - PRESENTACION
1:100

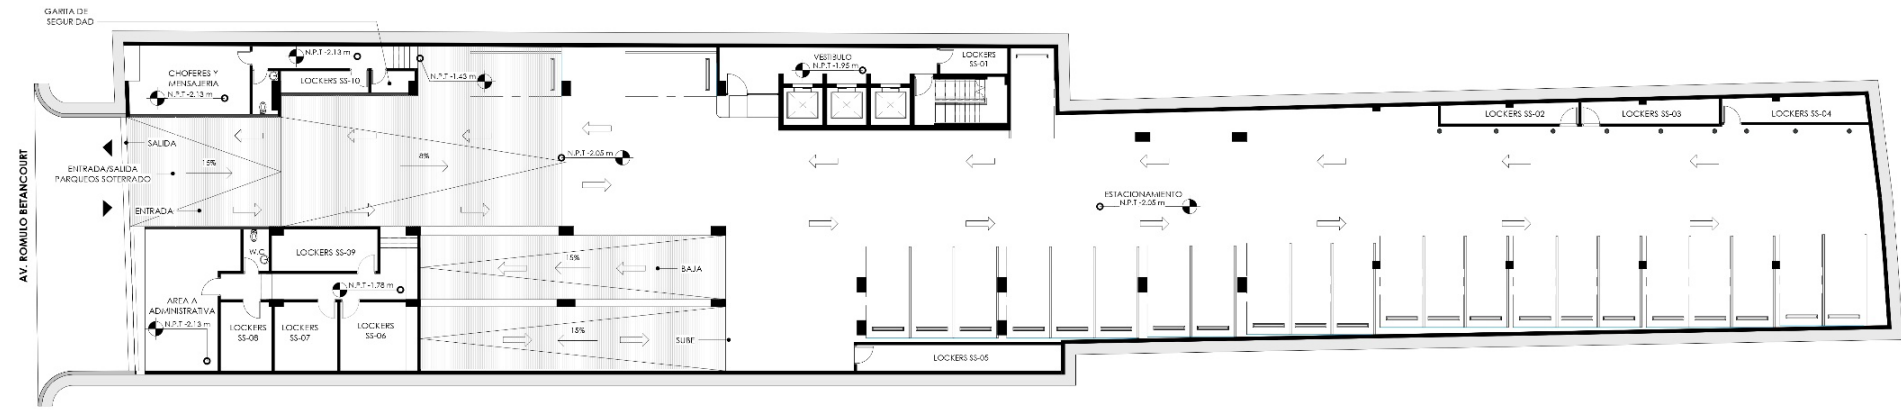


0 2.0 m 10.0 m 20.0 m
SCALE: 1:200

1 PLANTA ARQUITECTONICA DE SEMISOTANO
1:200

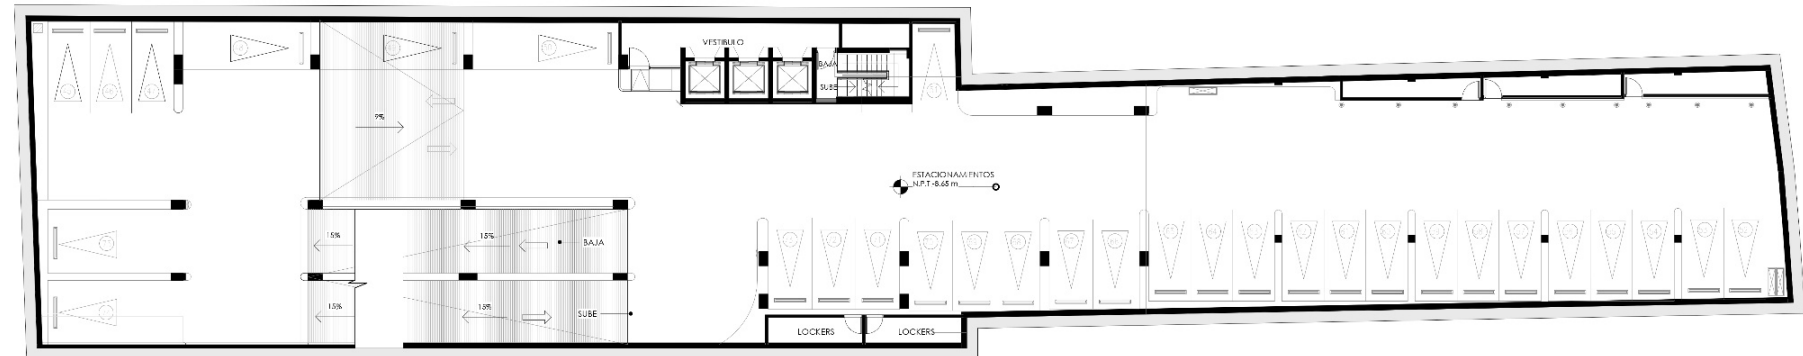

0 2.0 m 10.0 m 20.0 m
SCALE: 1:200


2 PLANTA ARQUITECTONICA SOTANO 2
1:200

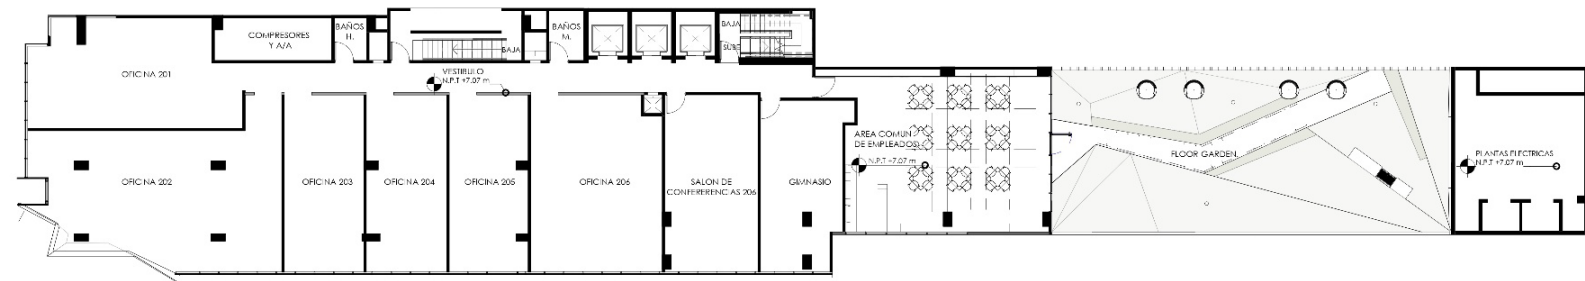


0 2.0 m 10.0 m 20.0 m
SCALE: 1:200

3 PLANTA ARQUITECTONICA NIVEL 2
1:200


CORPORATIVO VISTA 311

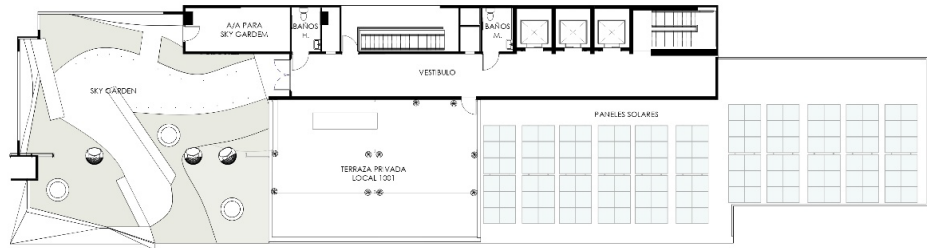

1 Sky Garden - Presentacion
SCALE: 1:200
1:200

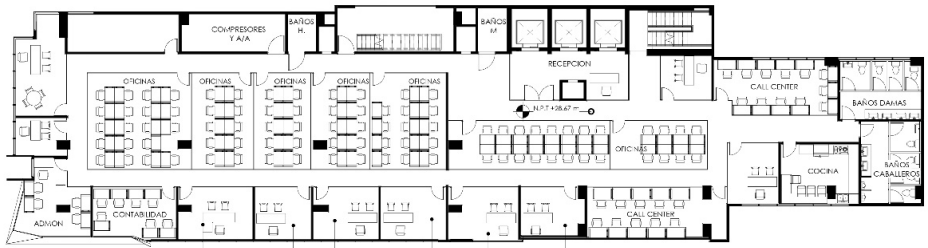

2 PLANTA ARQ. NIVEL 8 - PRESENTACION
SCALE: 1:200
1:200

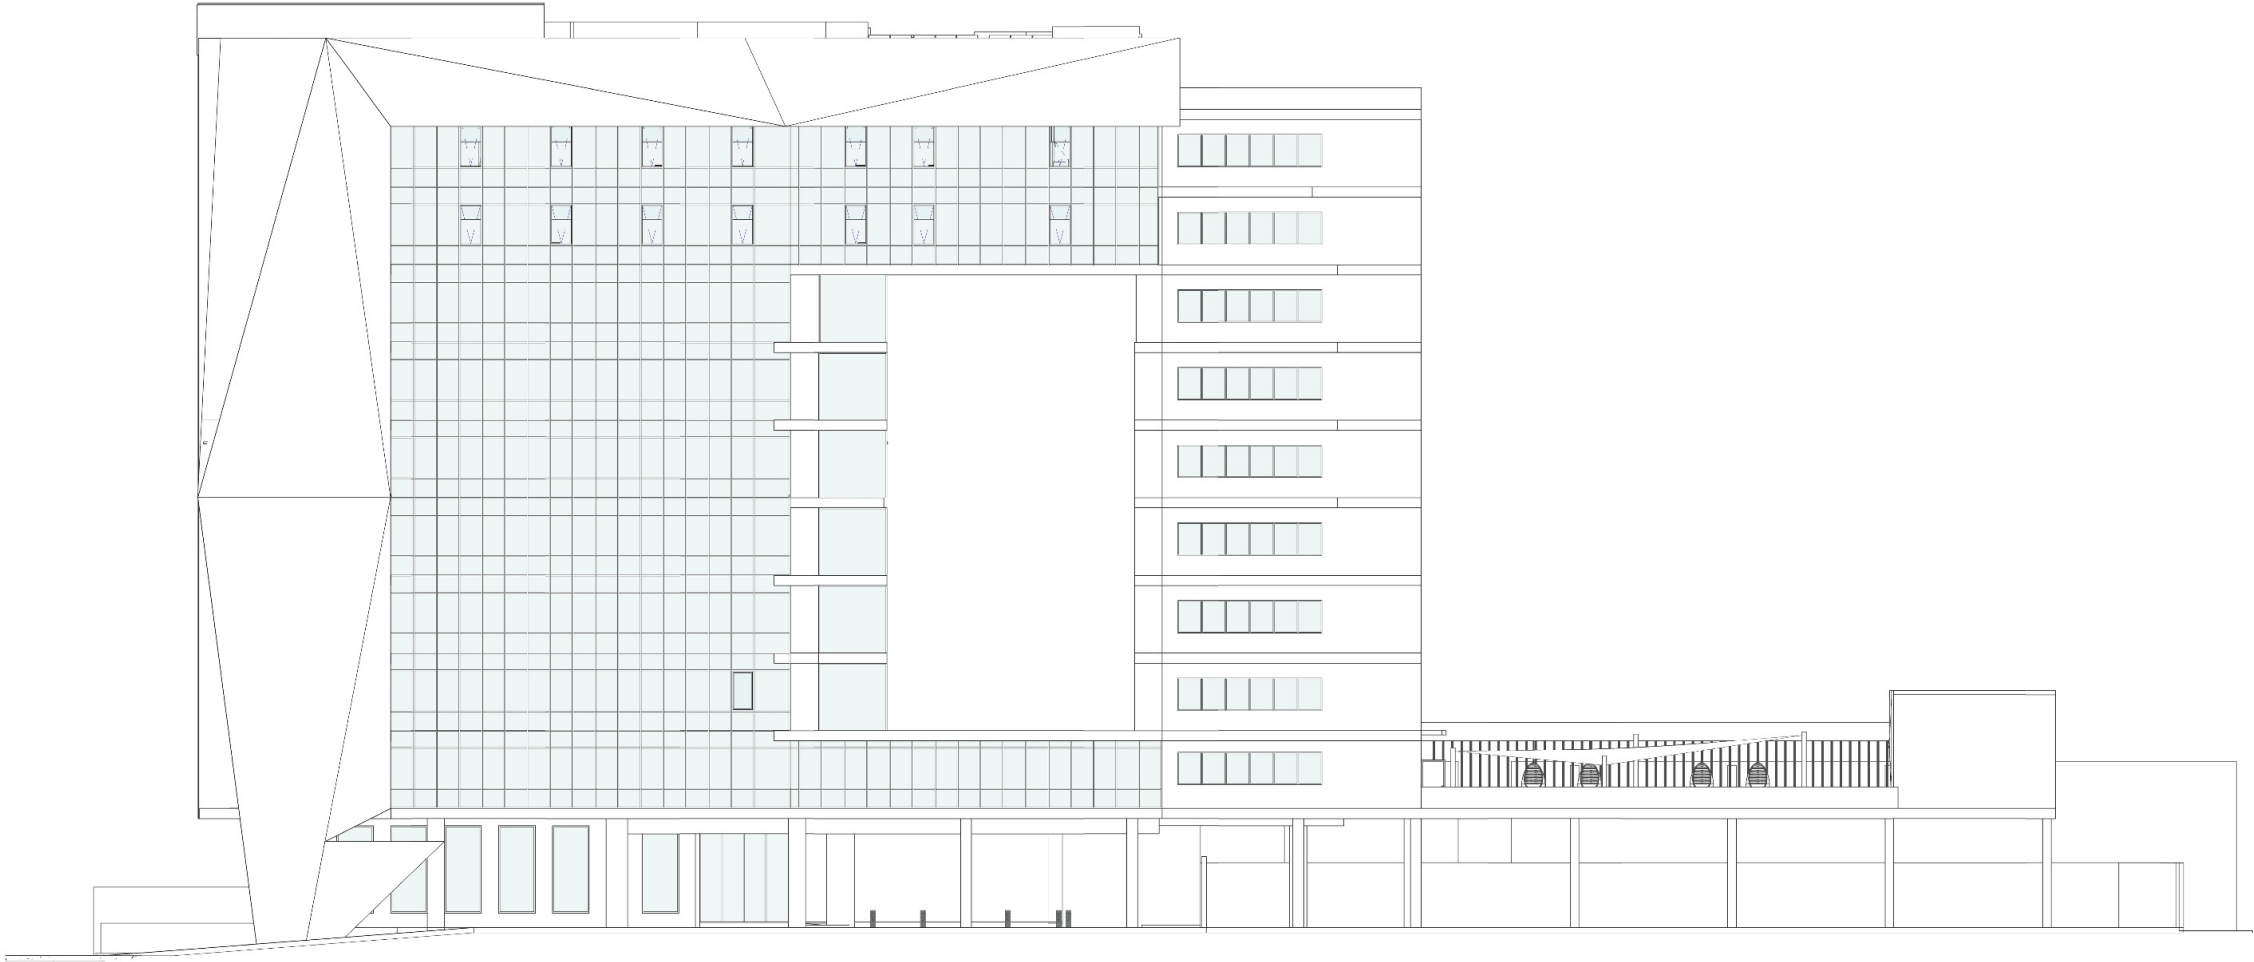

3 ELEVACION LAT. DERECHA - PRESENTACION
SCALE: 1:200
1:150